
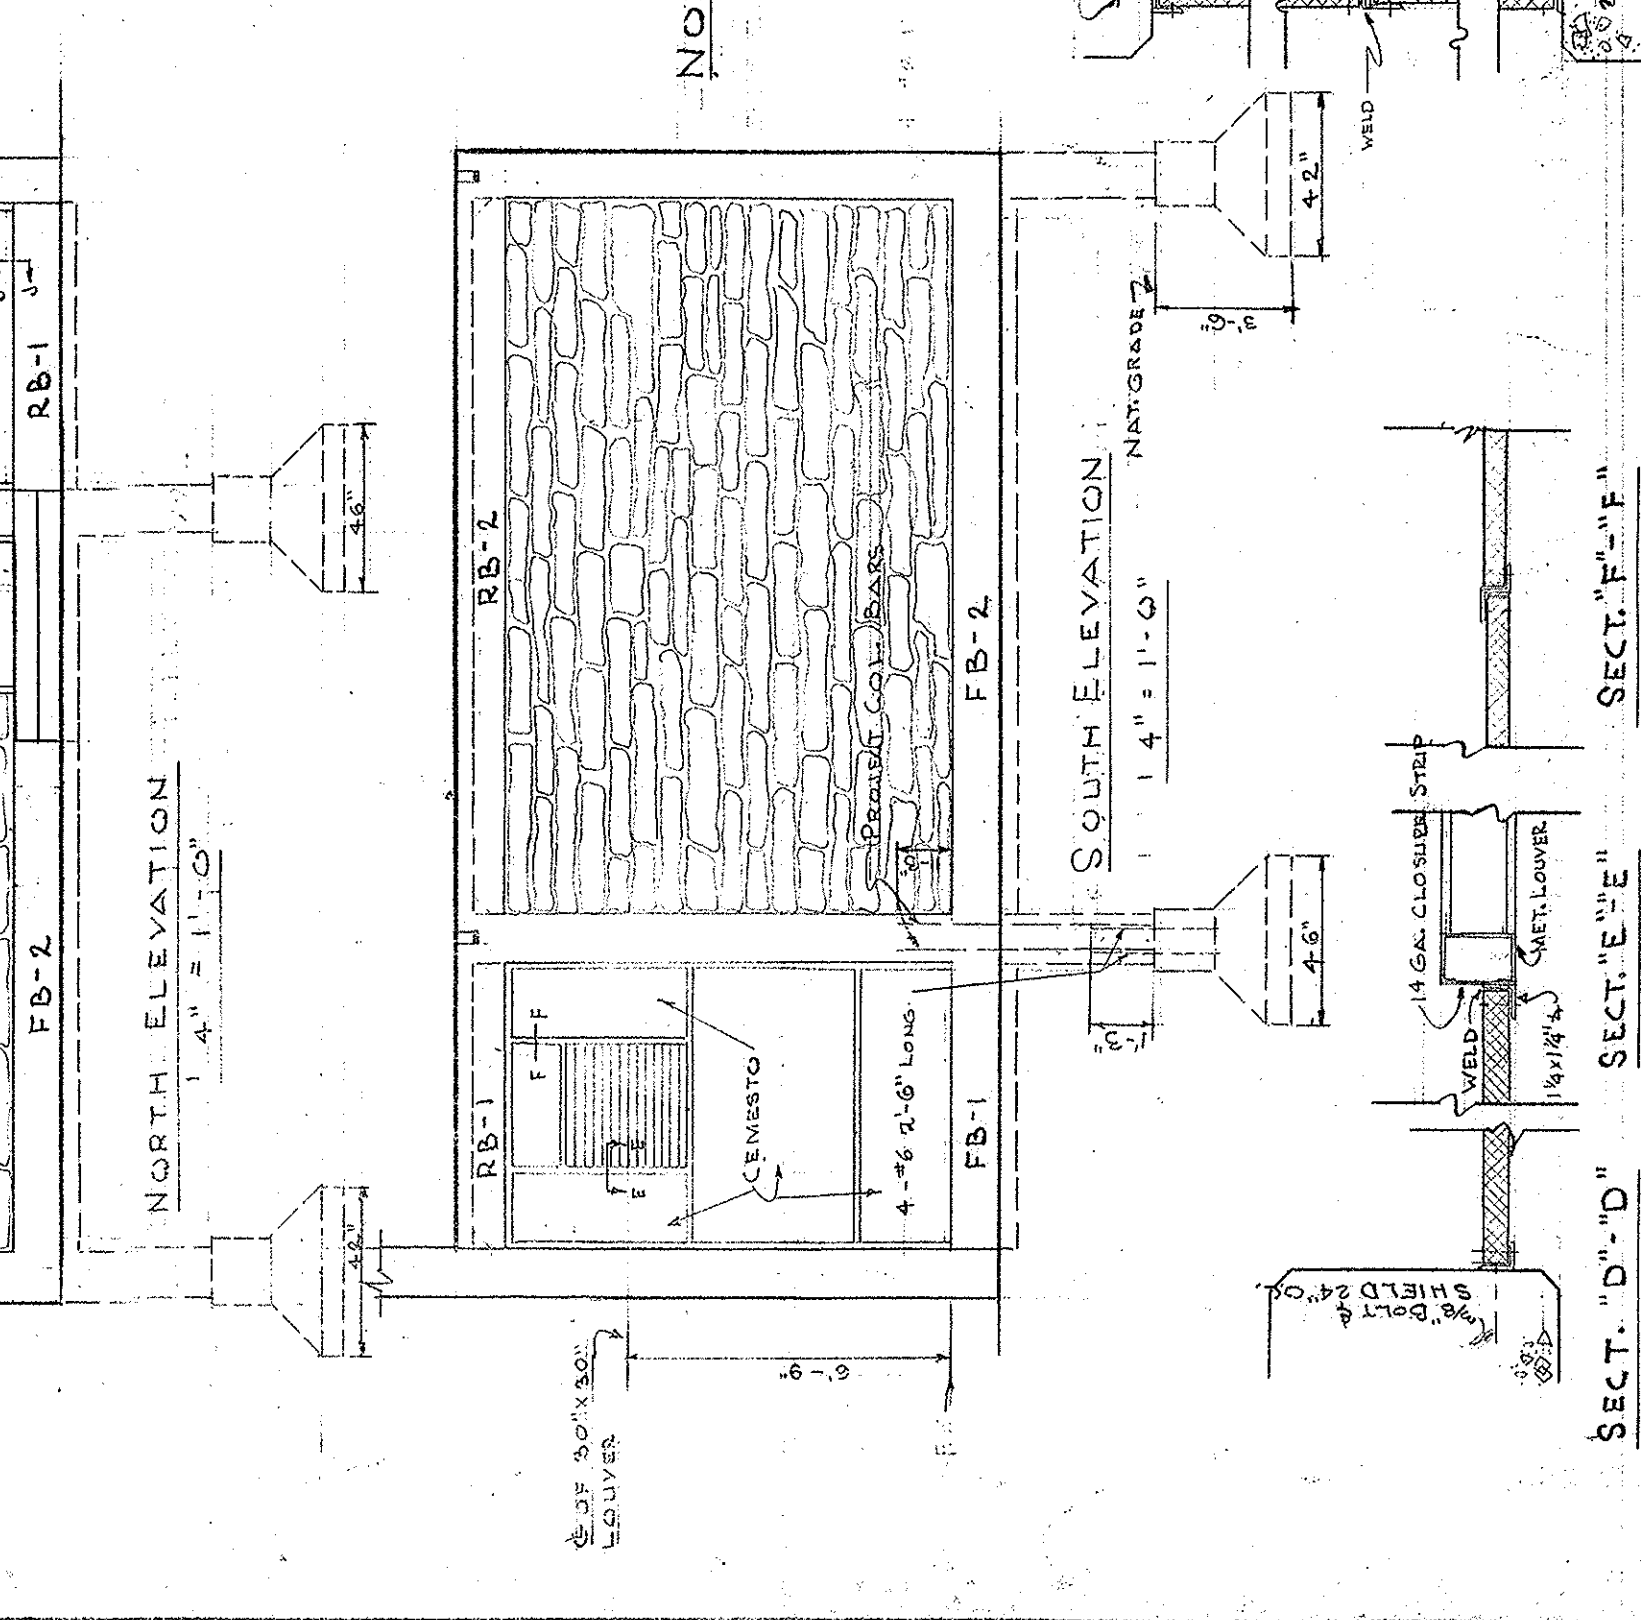
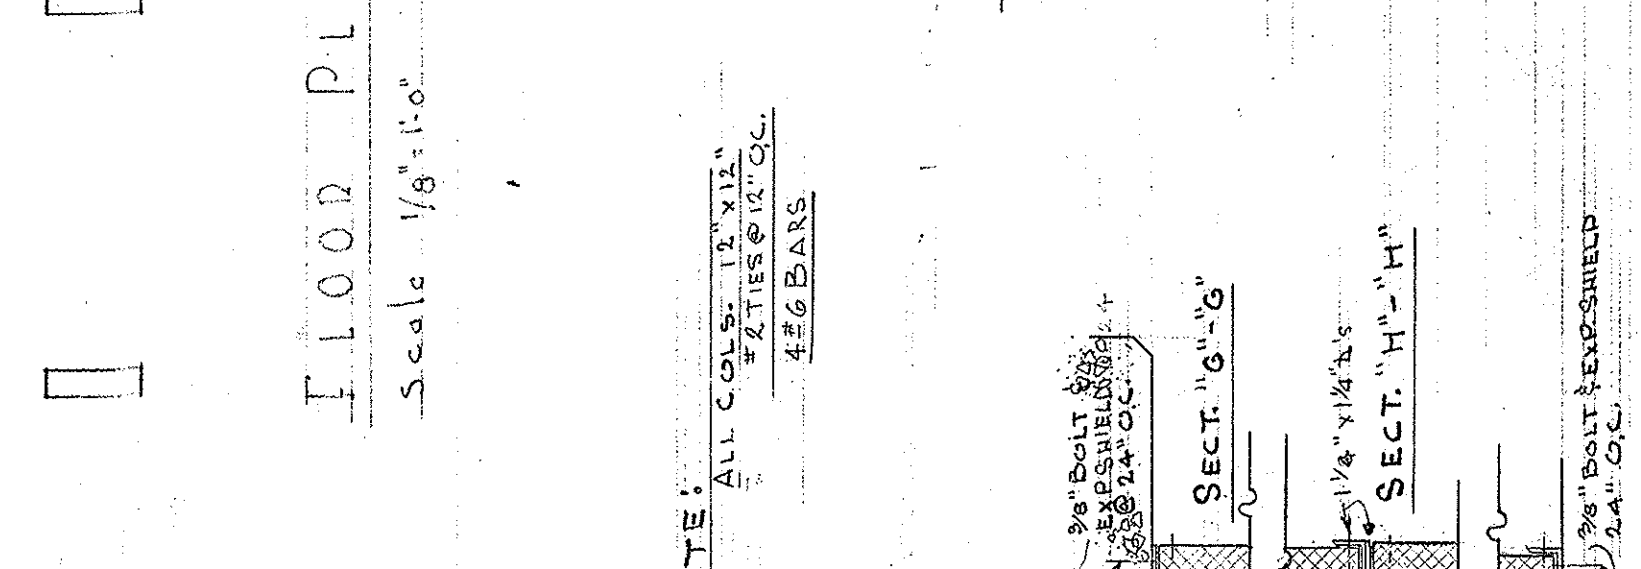
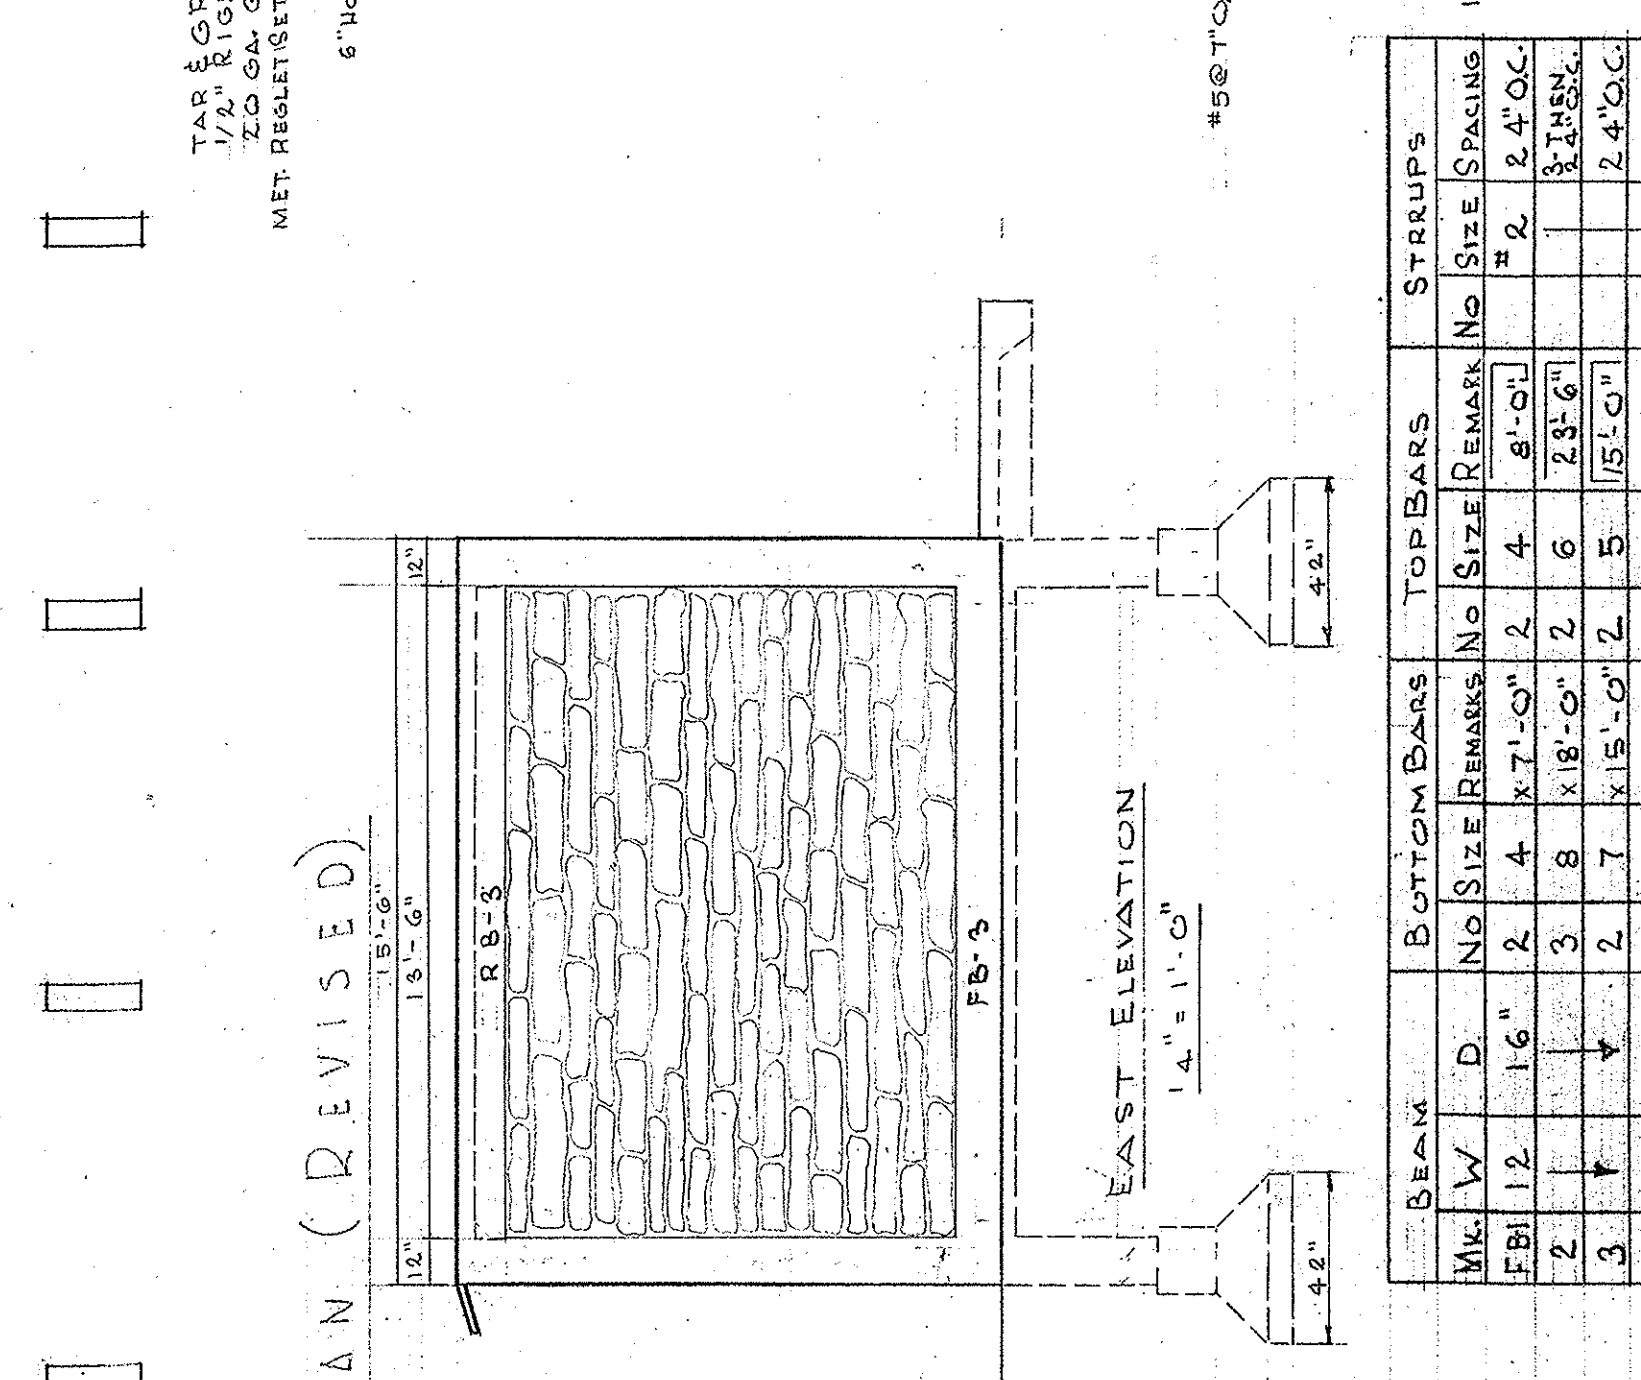


FLOOR PLAN (REVISED)  
Scale 1/8" = 1'-0"

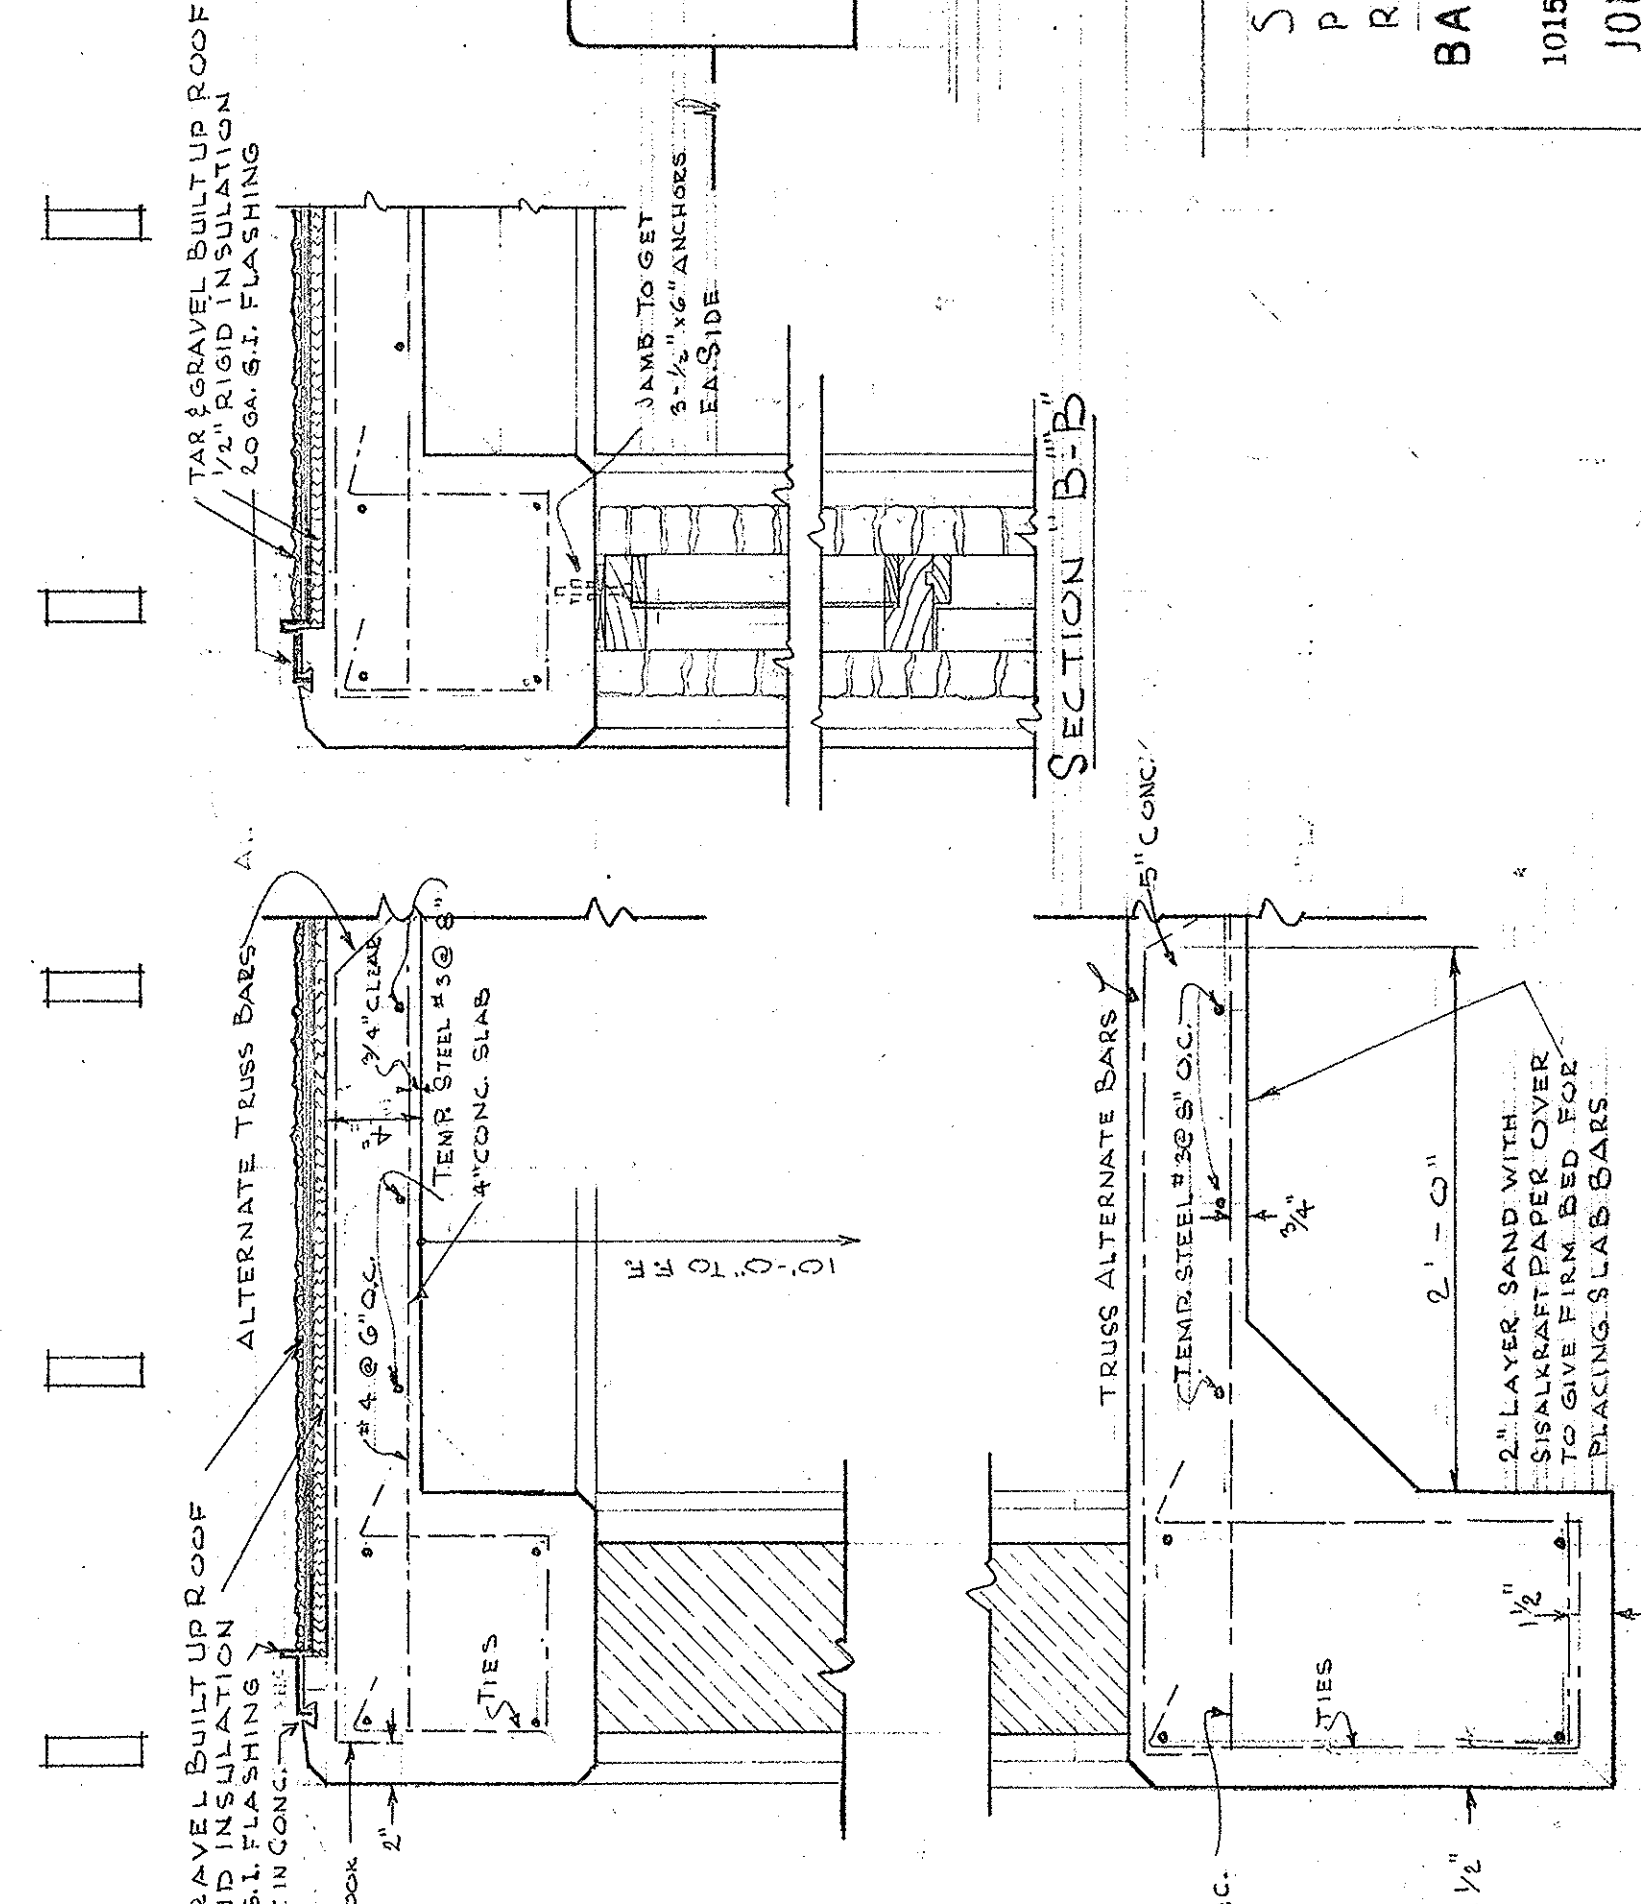

BEAM	BOTTOM BARS		TOP BARS		STRUPTS	
	NO.	SIZE	NO.	SIZE	NO.	SIZE
FB-1	2	4	2	4	2	4
FB-2	3	8	2	6	2	4
FB-3	2	7	2	5	2	4
RB-1	2	4	2	4	2	4
RB-2	2	7	2	5	2	4
RB-3	2	7	2	5	2	4

NOTE: ALL CONCRETE TO BE PLACED IN PLACE.

SACRED HEART CHURCH  
PINEVILLE LOUISIANA  
REV. PAUL E. CONWAY, PASTOR  
BARRON, HEINBERG & BROCATO ARCHITECTS  
1015 WISTERIA ST. ALEXANDRIA, LOUISIANA  
108 NO. 5408  
DATE 1/25/54  
REVISED 5/24/55  
DWN. J.M.A. CHKD. J.M.A. 7/21/55

SECTION 'C-C'  
SECTION 'B-B'  
SECTION 'A-A'

EAST ELEVATION  
SCALE 1/4" = 1'-0"

SECTION 'G-G'  
SECTION 'H-H'

SOUTH ELEVATION  
SCALE 1/4" = 1'-0"  
SECTION 'D-D'  
SECTION 'E-E'  
SECTION 'F-F'