


INTERIOR ELEVATION TYPICAL WINDOW PANEL -- (1) PANEL = (4) WINDOWS
 (10) PANELS REQUIRED
 SCALE 1" = 1'-0"

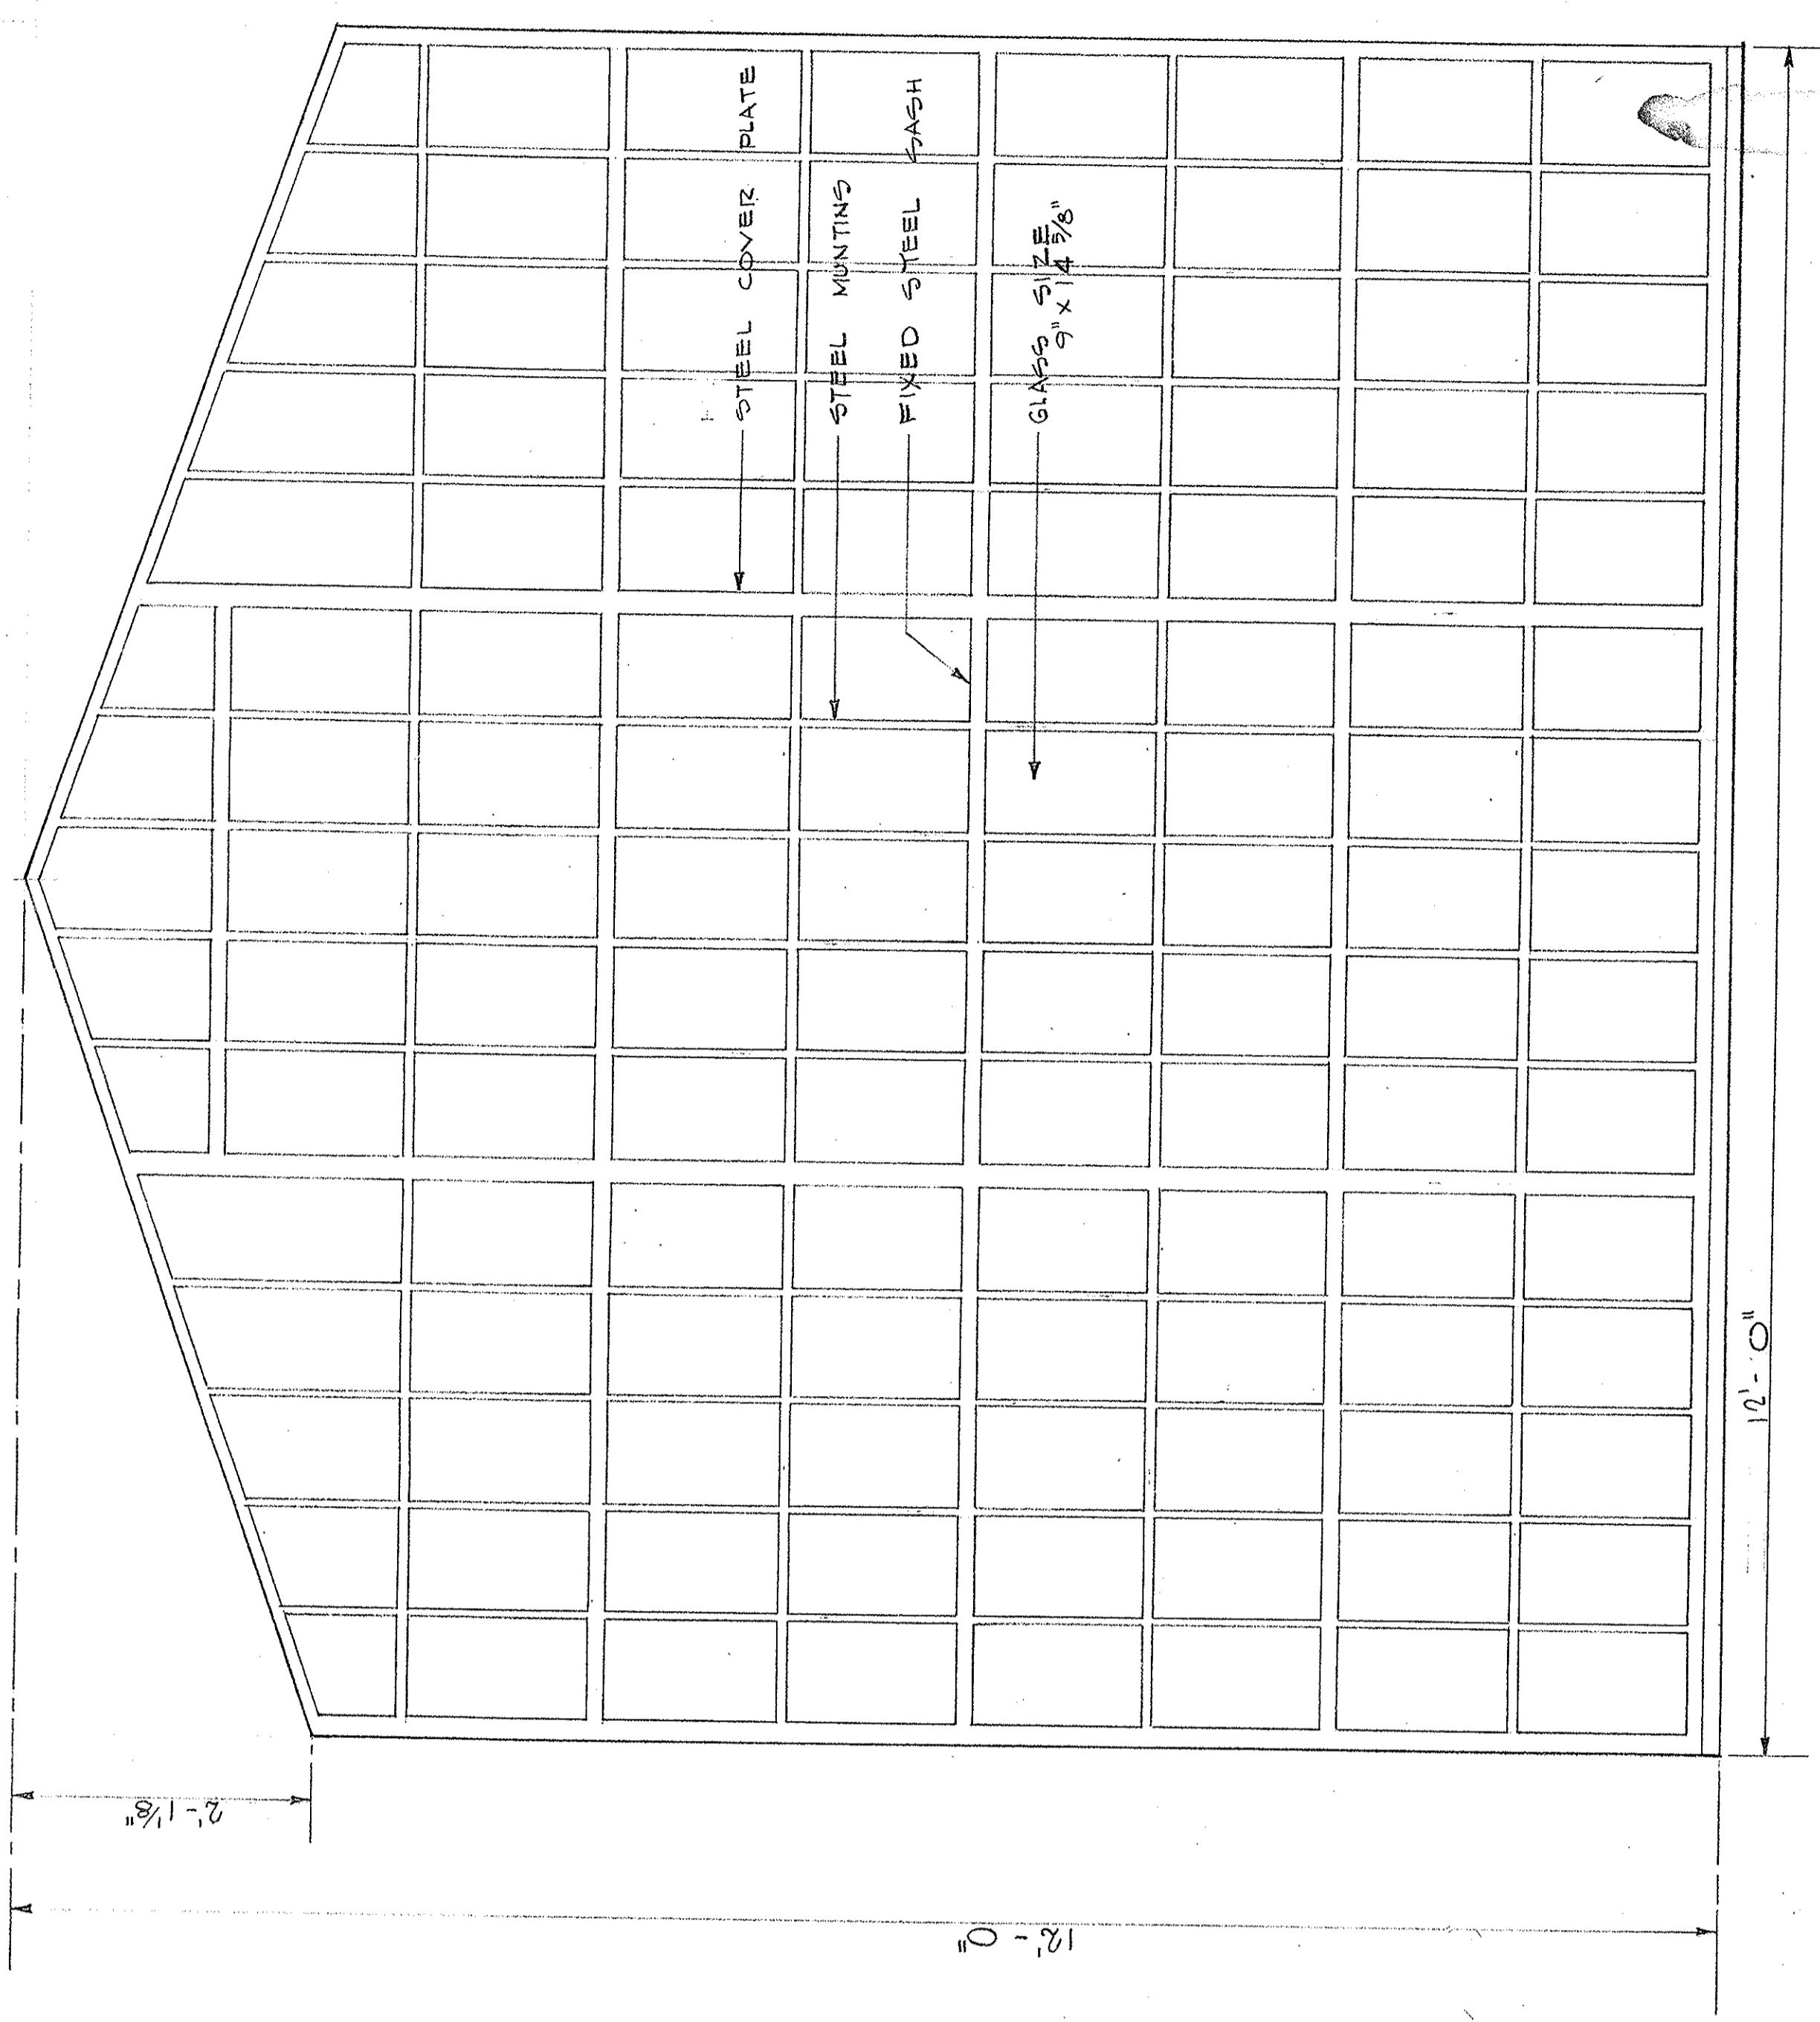

EXTERIOR ELEVATION ENTRANCE PANEL ABOVE CANOPY
 SCALE 1" = 1'-0"
 ALL FIXED FLASH THIS PANEL

SACRED HEART CHURCH
 PINEVILLE LOUISIANA
 REV. PAUL E. CONWAY PASTOR
 BARRON, HEINBERG & BROCATO ARCHITECTS
 1015 WISTERIA ST. ALEXANDRIA, LOUISIANA
 JOB NO. 5408 DATE 4/1/55 REVISED
 DWG. E.T.C. CHKD