



ELEVATION C
SCALE: 3/8"=1'-0"

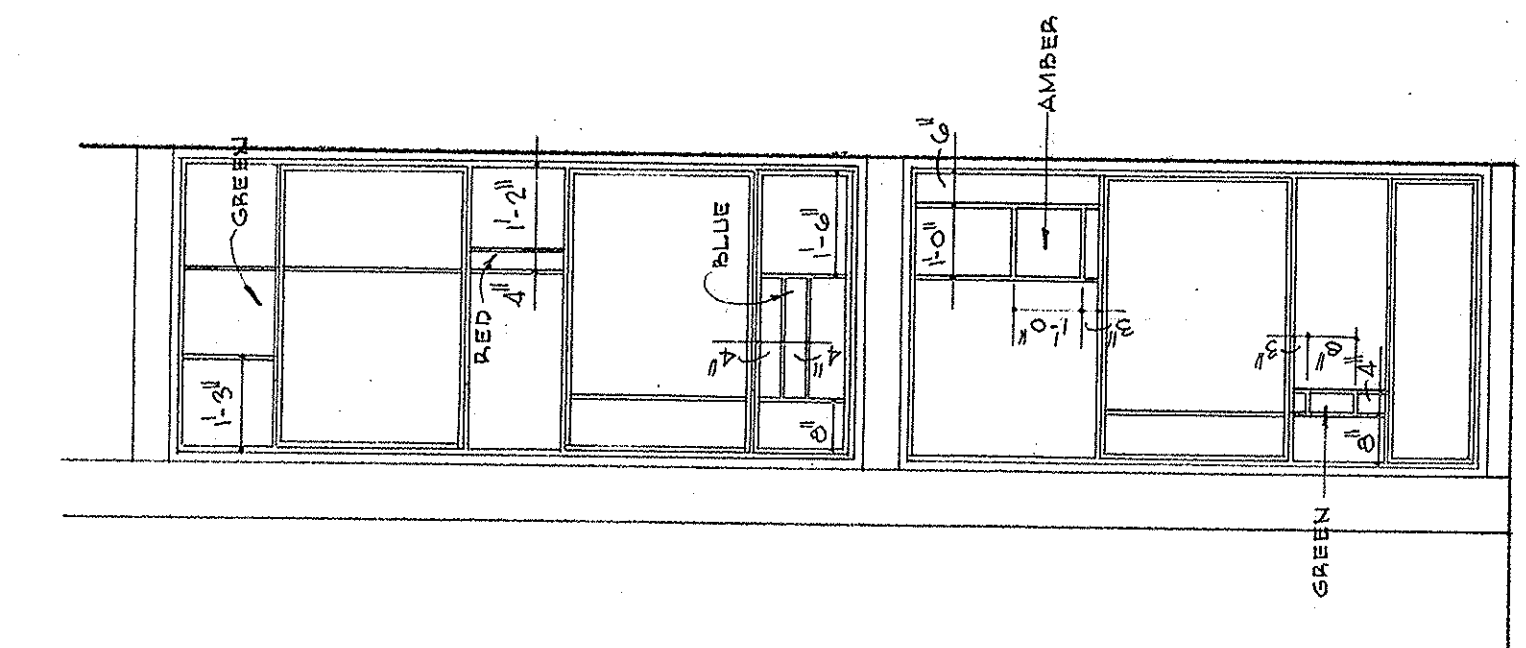

ELEVATION B
SCALE: 3/8"=1'-0"

ELEVATION B
ELEVATION C

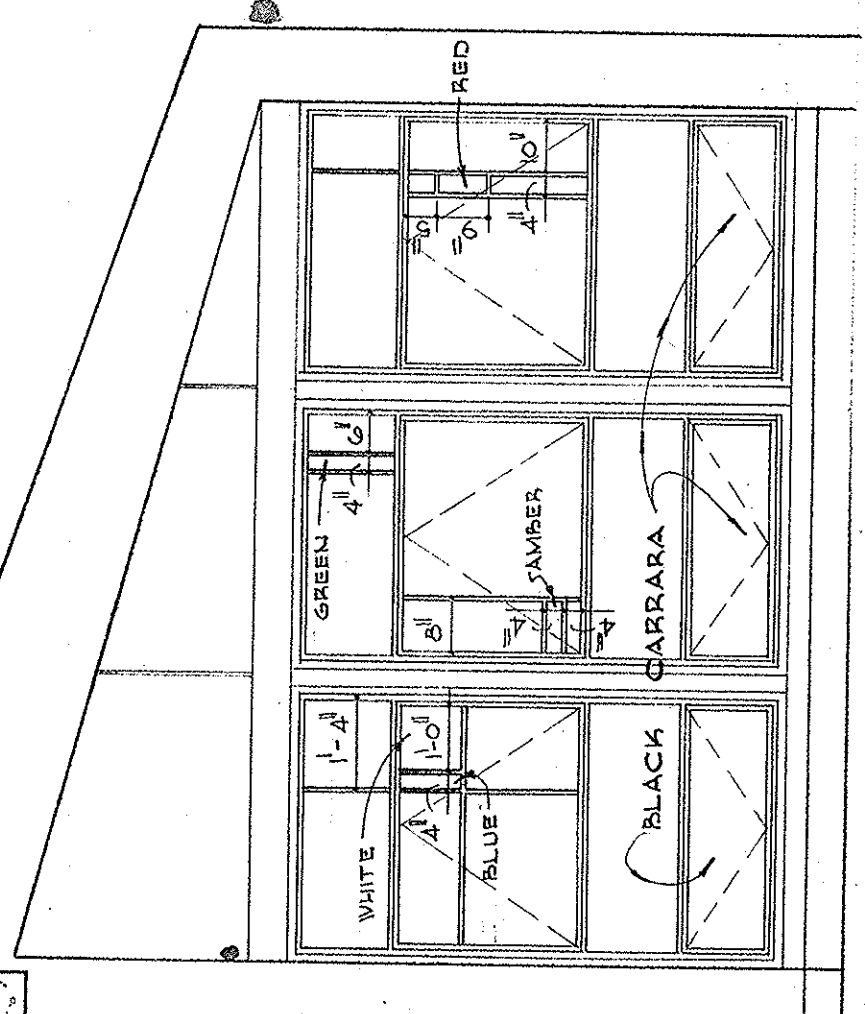

ELEVATION A
SCALE: 3/8"=1'-0"

NOTE: WINDOWS TO BE GLAZED WITH D.S.B. GLASS EXCEPT WHERE COLORED GLASS OCCURS. CATHEDRAL GLASS SHALL BE USED FOR AREAS RECEIVING COLOR.

SACRED HEART CHURCH
PINEVILLE, LOUISIANA
REV. PAUL E. CONWAY PASTOR

BARRON, HEINBERG & BROCATO ARCHITECTS
1015 WISTERIA ST.
MONROE, LOUISIANA

SHEET A-8
REVISED SHEET