






SECTION B-B

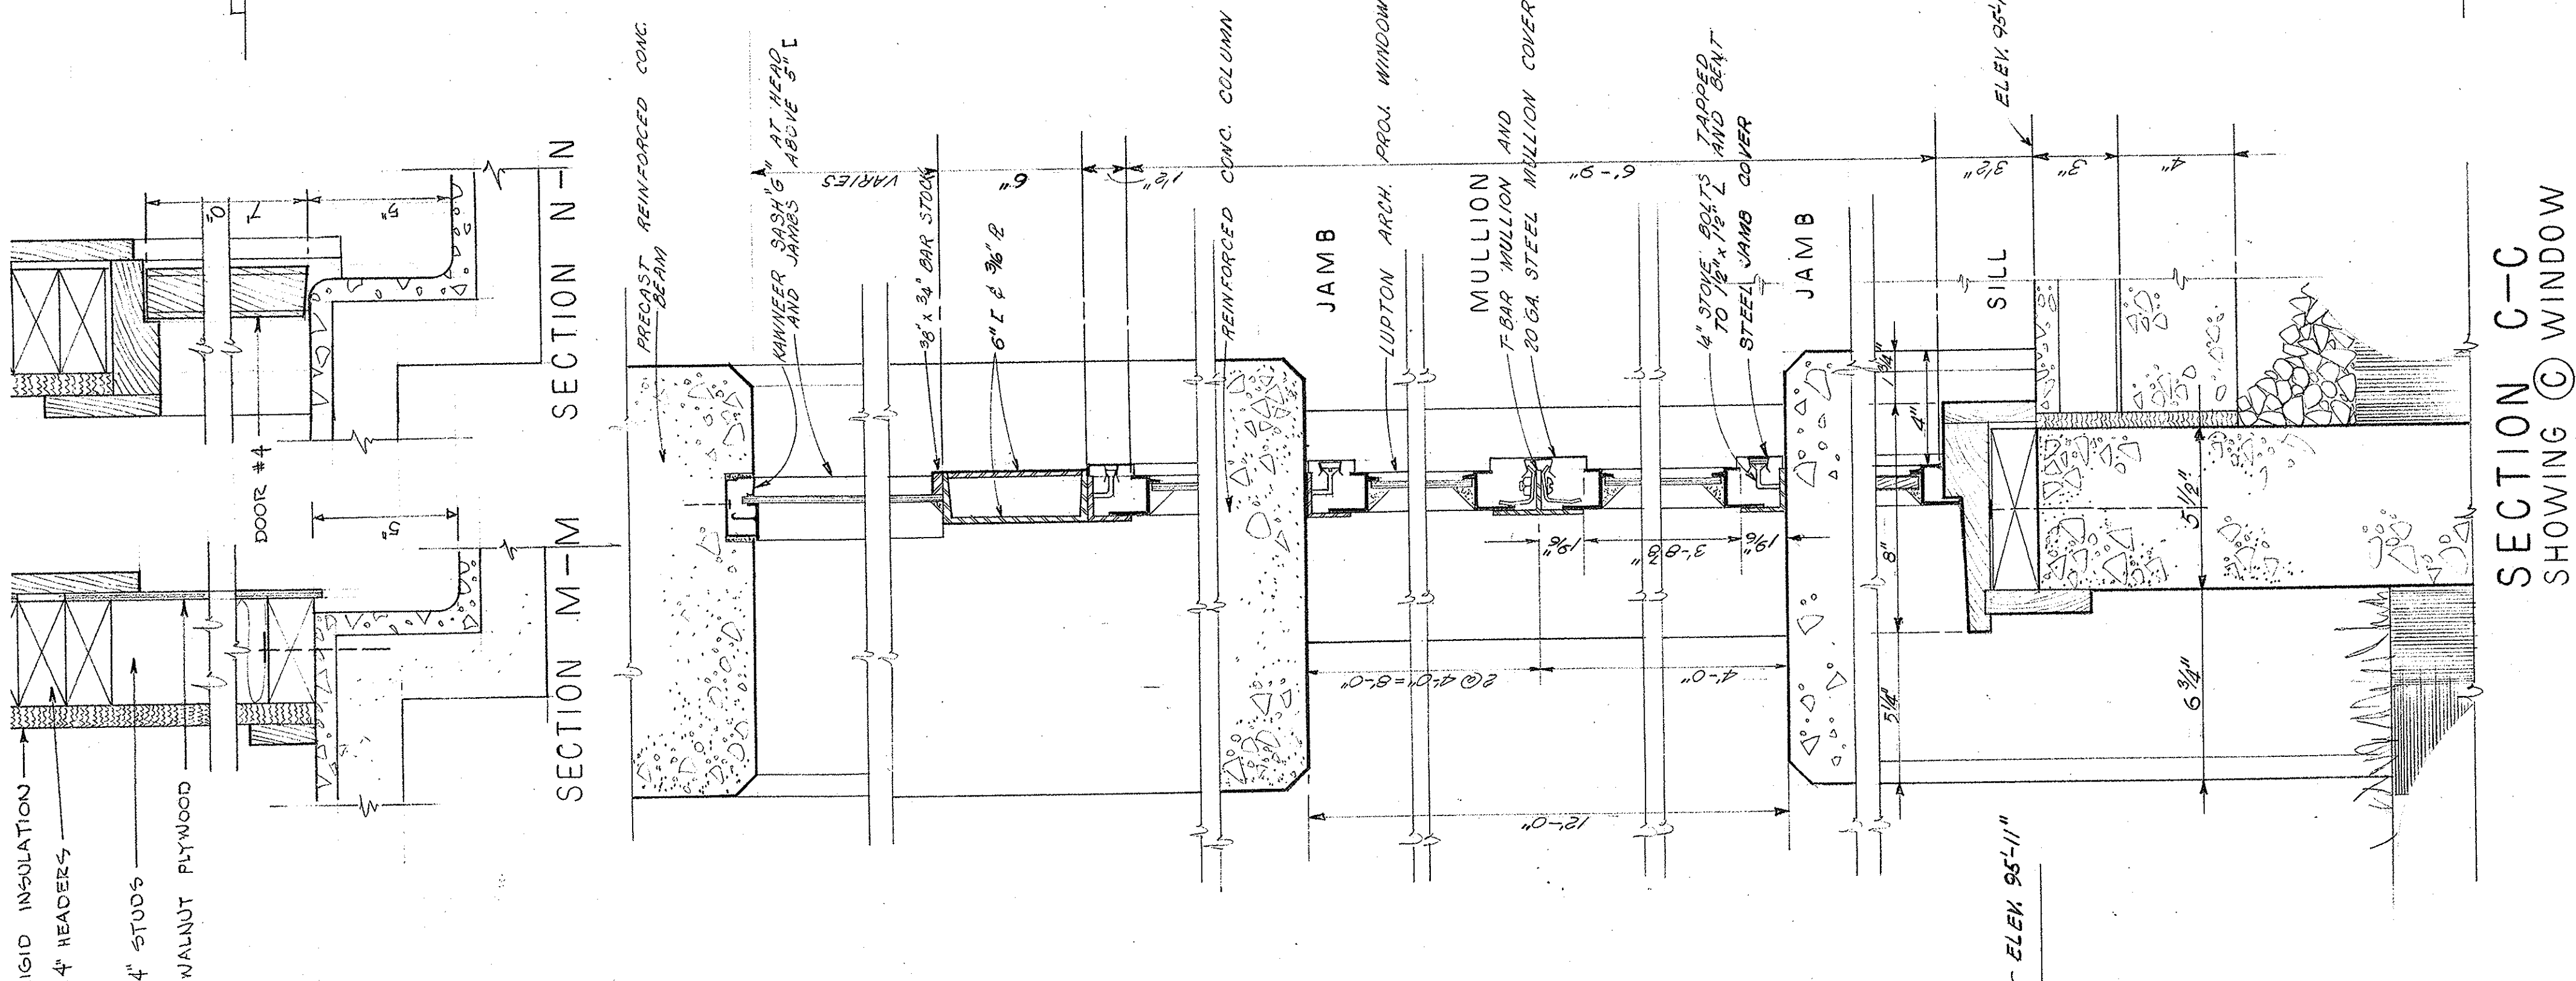

SECTION C-C  
SHOWING C WINDOW  
DETAILS

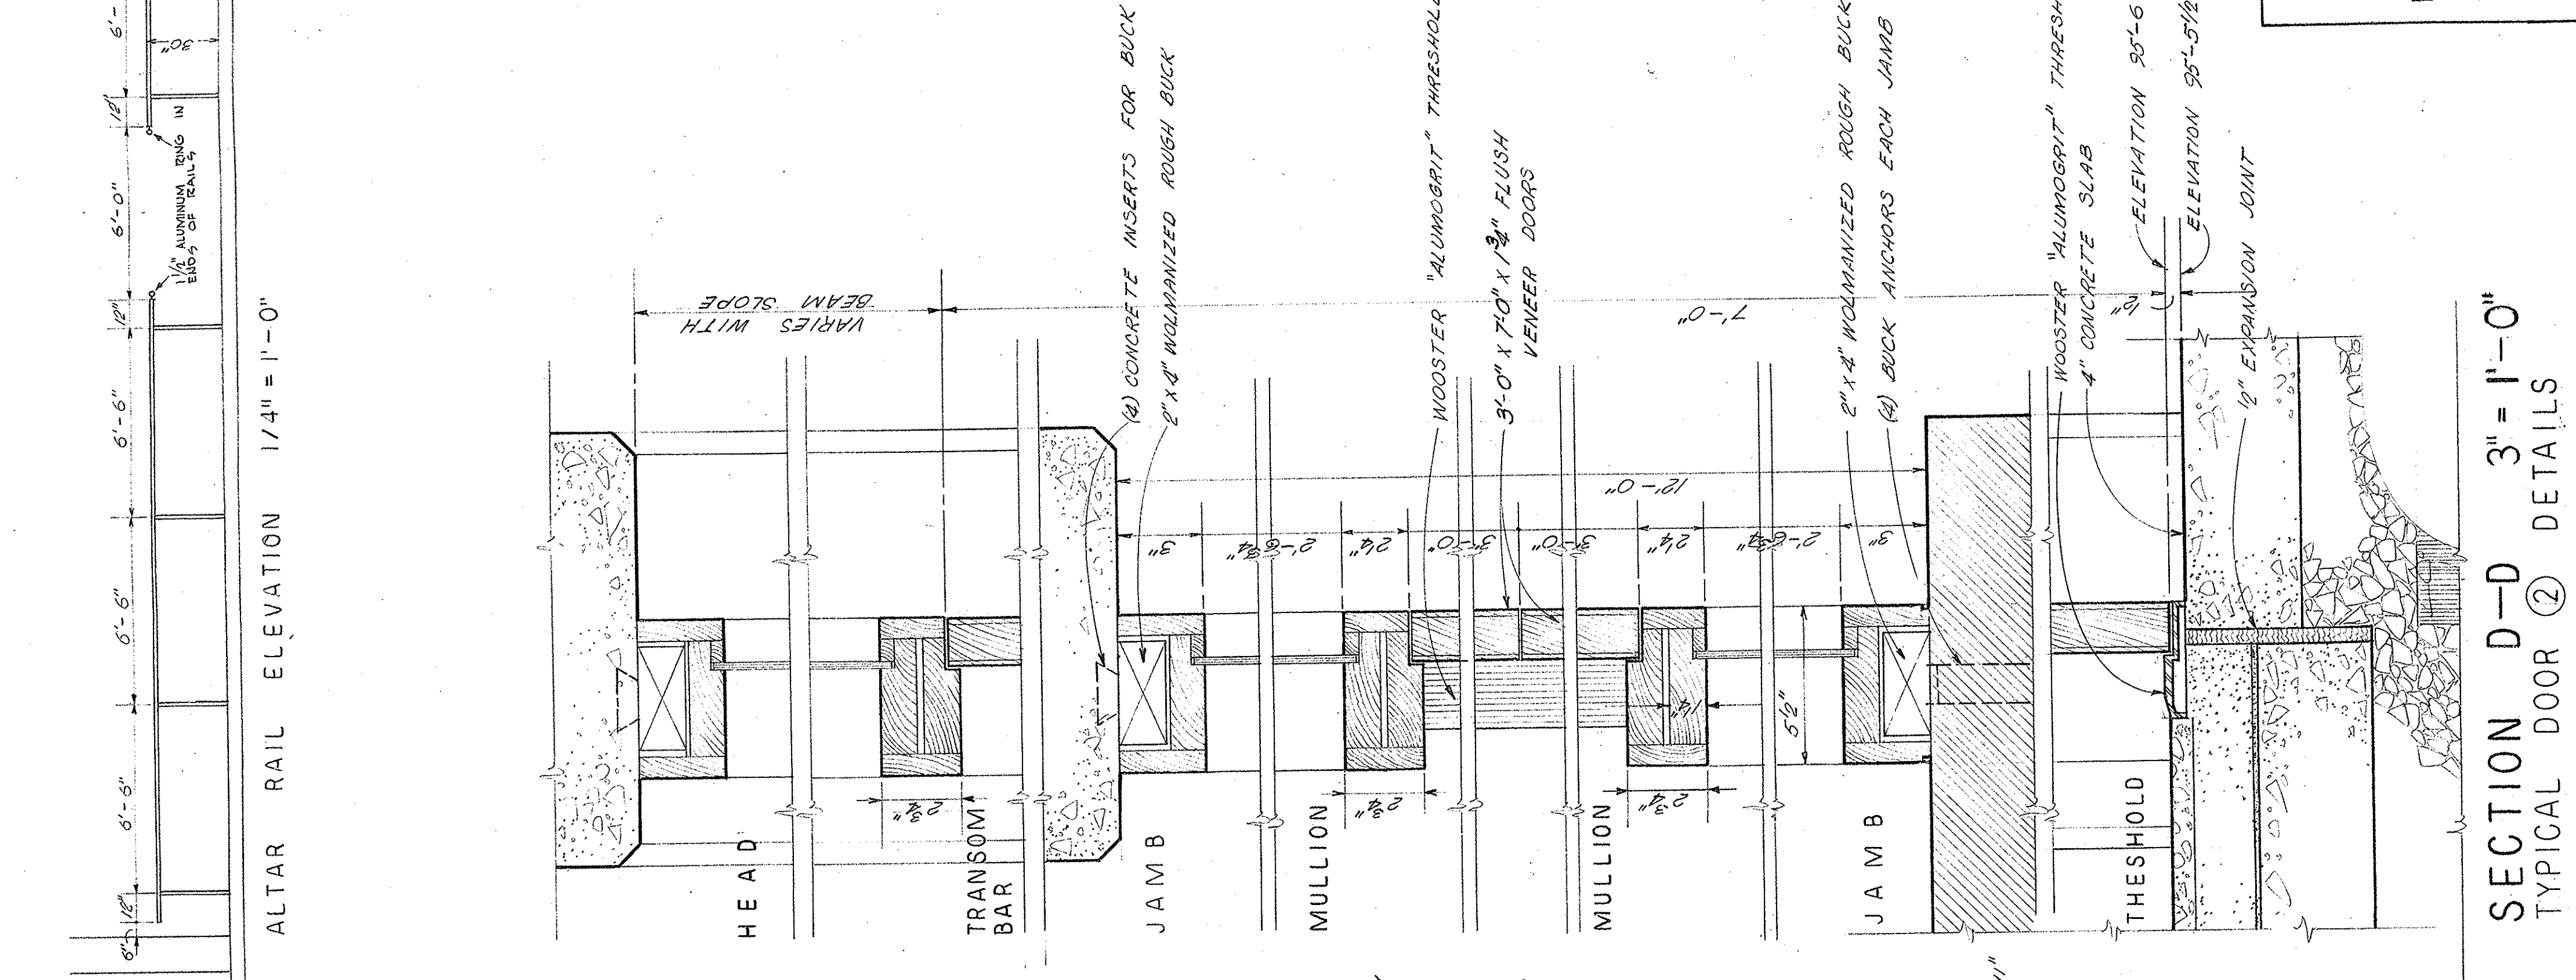

SECTION D-D 3\"/>

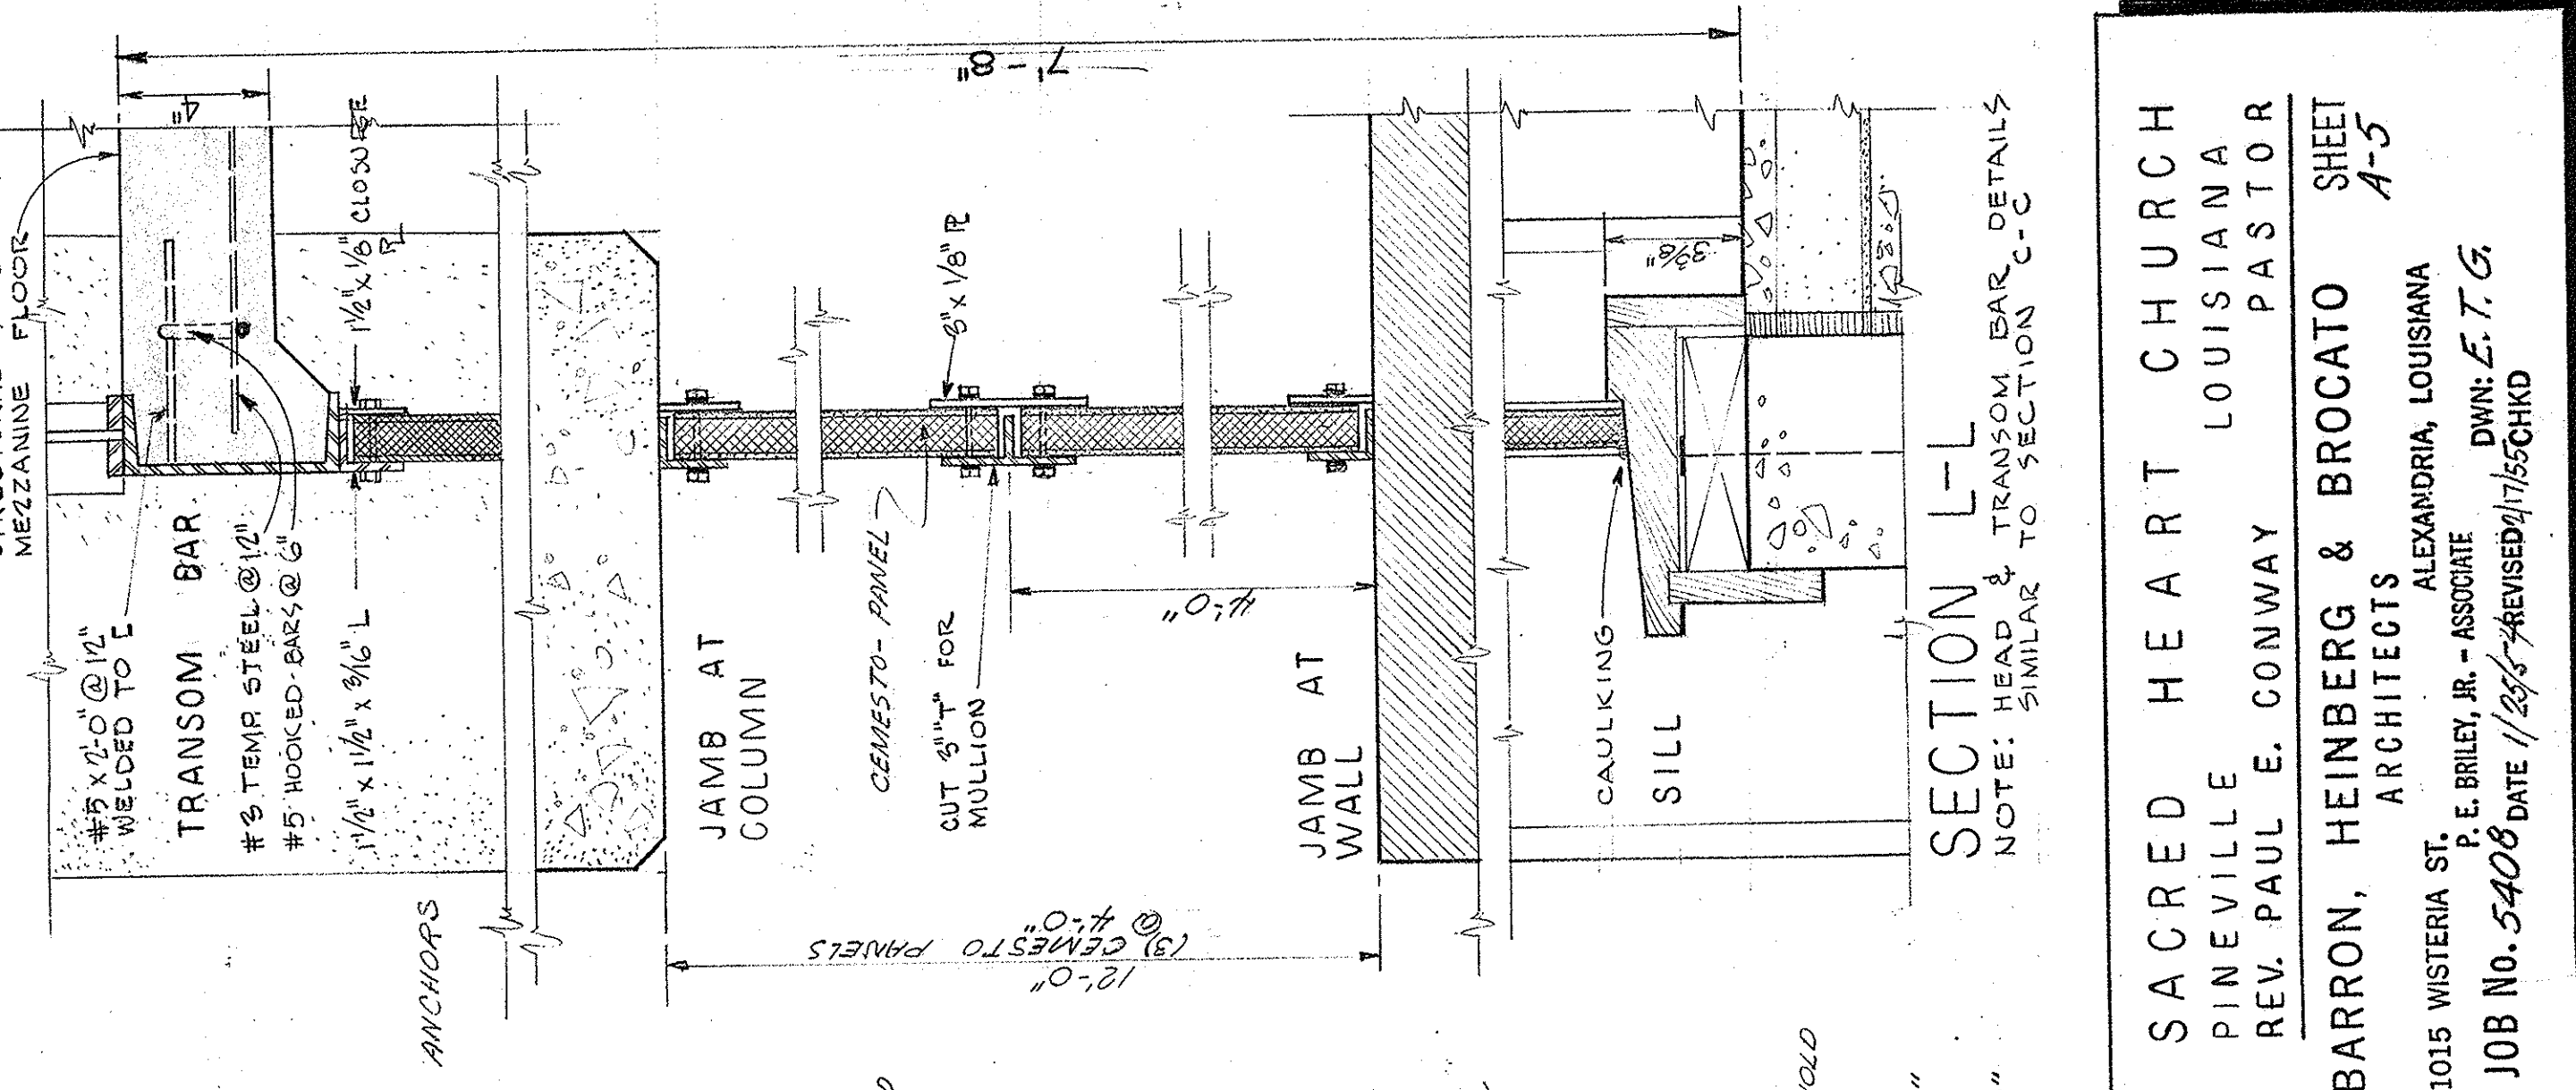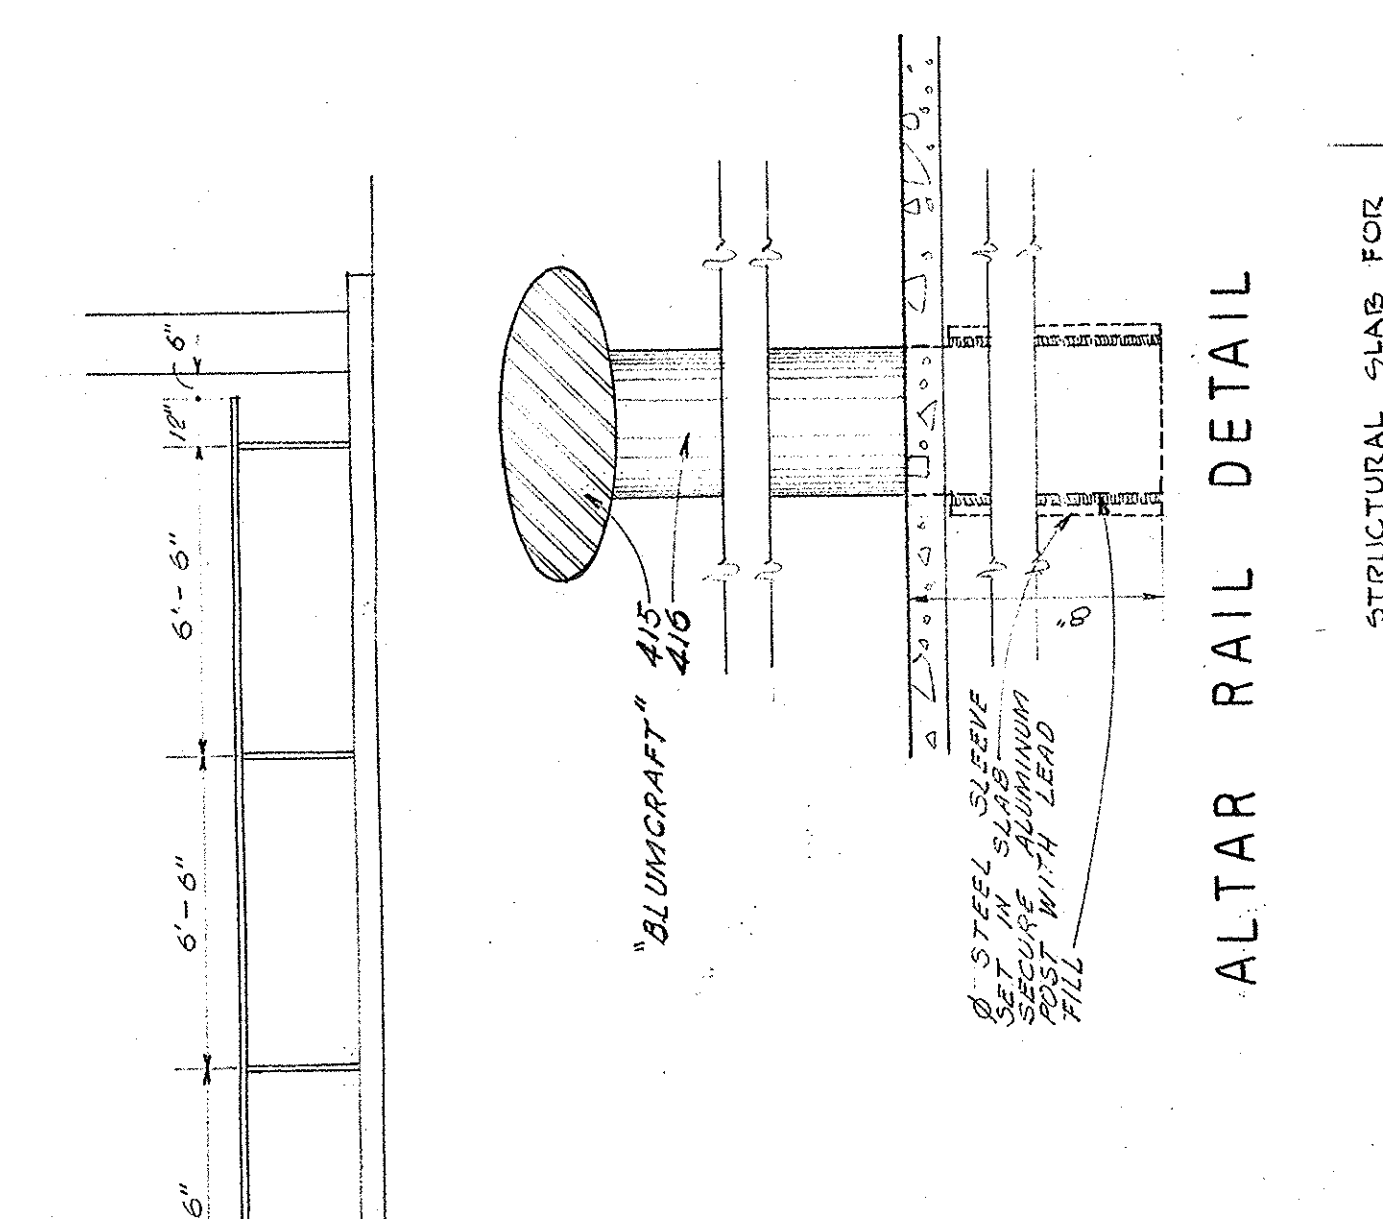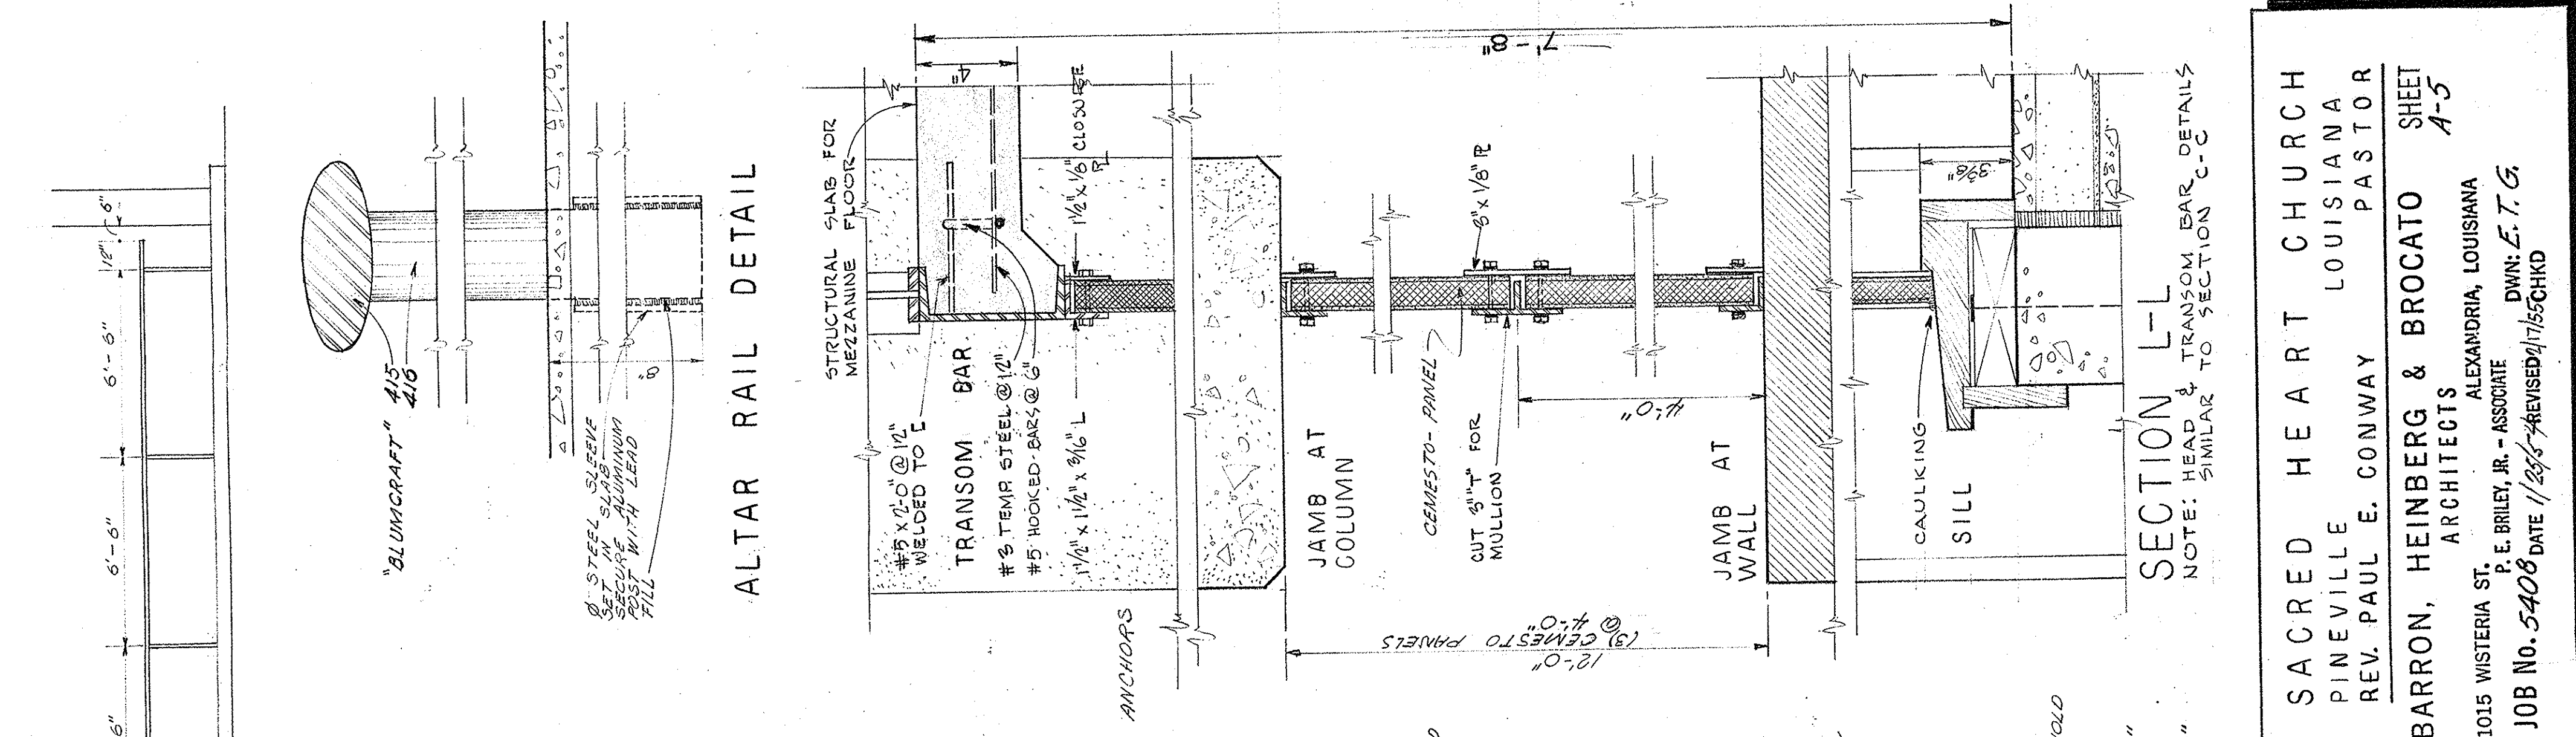

SECTION L-L  
NOTE: HEAD & TRANSOM BAR DETAILS  
SIMILAR TO SECTION C-C

SACRED HEART CHURCH  
PINEVILLE LOUISIANA  
REV. PAUL E. CONWAY PASTOR  
BARRON, HEINBERG & BROCATO ARCHITECTS  
1015 WISTERIA ST. ALEXANDRIA, LOUISIANA  
JOB No. 5408 DATE 11/25/57 REVISED 1/15/58 DWN: E.T.G.